


S. A. S. NAGAR

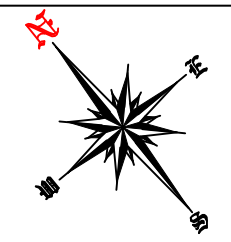

Scale:- 1" = 100'-0"

Plots Detail :-

Area in Sq.yds.	Size of the Plot	No. of Plots Planned	Area of the Plots in Sq.yds.)
500	50'-0" x 90'-0"	48	24000
1000	75'-0" x 120'-0"	58	58000
Total		106	82000 (16.94 Acs.)

Sr. No.	Size of the plot	Area of the plot (in sq.yds.)	Sector & Block	Plot No.	Total No. of Plots
1	50'-0" x 90'-0"	500	Sector-8 Block-A	1 to 48	48
2	100'-0" x 180'-0"	2000		49 to 106	58
					106

Total area of the Site = 96.488 Acs.
Area under Litigation = 9.644 Acs.

Net Planned Area	=	86.844 Acs.
Area under Residential Plotted	=	16.94 Acs.
Area under Group Housing No.-1	=	2.50 Acs.
Area under Group Housing No.-2	=	2.50 Acs.
Area under Group Housing No.-3	=	2.50 Acs.
Area under Group Housing No.-4	=	2.50 Acs.
Area under Reserved	=	29.96 Acs.
Area under Park	=	5.61 Acs.
Area under roads, open spaces	=	24.334 Acs.


NOTE:-
1 THIS DRAWING IS BASED ON ACQUISITION BOUNDARY PROVIDED BY L.A.C., (GMADA) AND TOTAL STATION SURVEY SUPPLIED BY ENGINEERING WING, GMADA.
2 THIS REVISED LAYOUT PLAN IS BASED UPON THE SKETCH PLAN NO. S.T.P. (GMADA) 33/2016 DATED. 07.11.2016 PREPARED BY OFFICE OF STP GMADA WHICH HAS BEEN APPROVED IN THE 14TH MEETING OF PLANNING AND DESIGN COMMITTEE HELD ON DATED 15.11.2016, AFTER INCORPORATING THE AMENDMENTS SUGGESTED IN SAID MEETING.

REVISED LAYOUT PLAN FOR ECO-CITY PHASE-2 EXTENSION, SECTOR - 8 , NEW CHANDIGARH.

OFFICE OF THE
DISTT. TOWN PLANNER
S.A.S NAGAR

DRAWING No. D.T.P.(S.A.S. NAGAR) 2290/17 DT.11.01.2017

Drawn By:- Vinty		Checked By:- Sd/-	
Sd/- P.O.		Sd/-	Sd/-
Sd/- A.T.P.	Sd/- D.T.P.	Sd/- S.T.P.	Sd/- C.T.P. (PB)

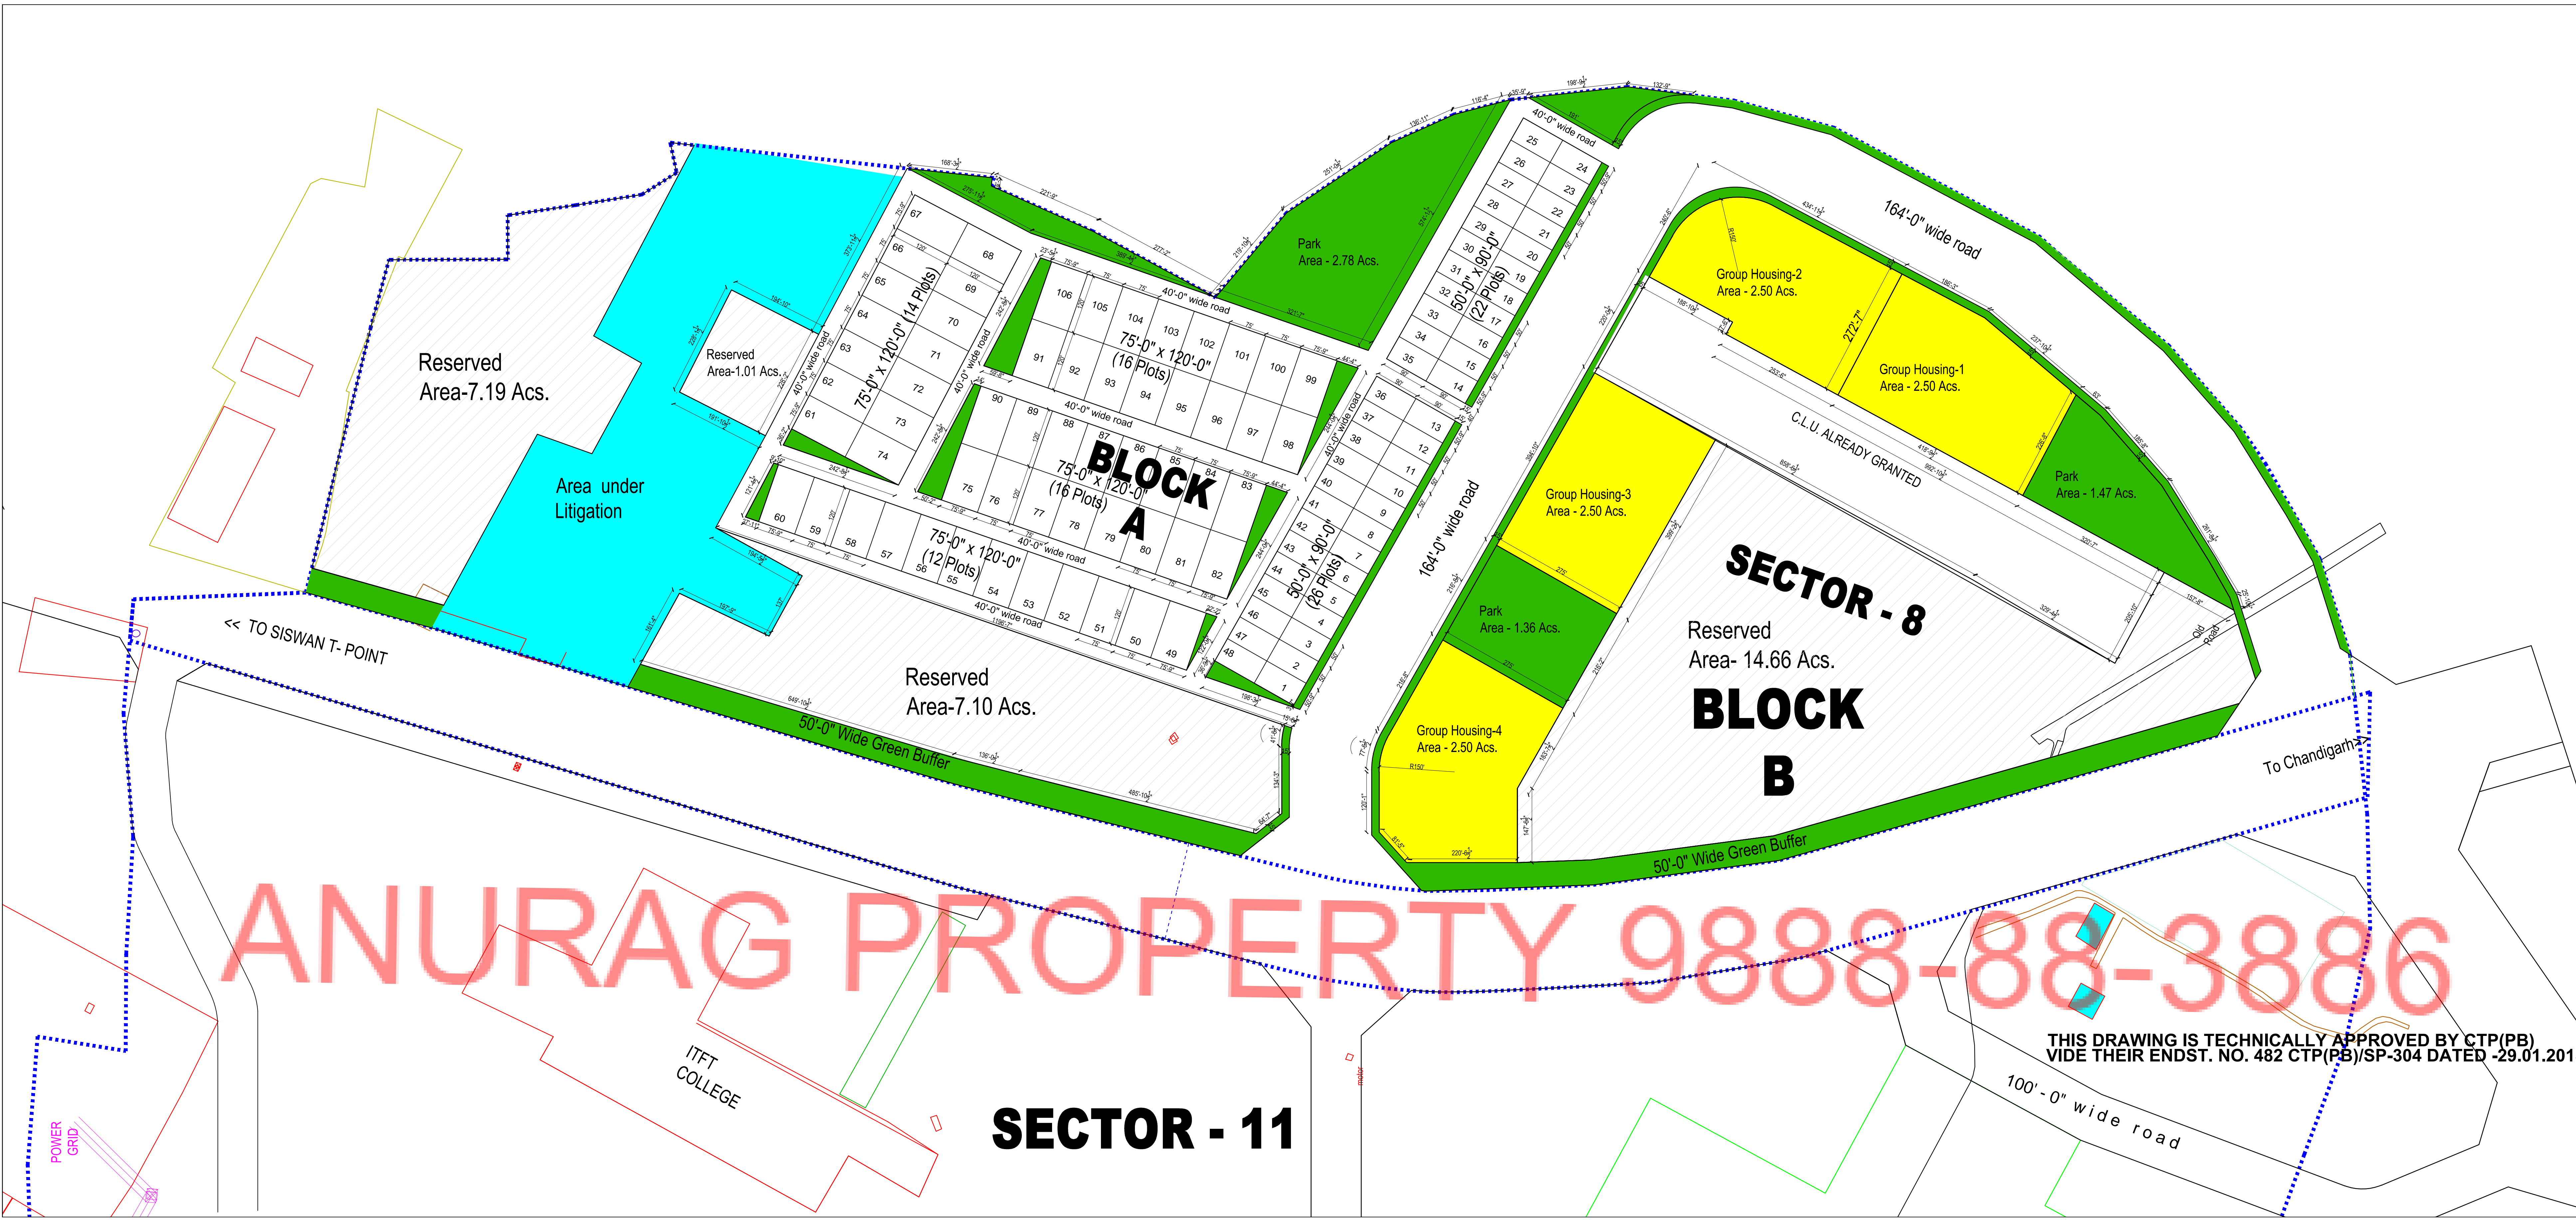

ANURAG PROPERTY 9888-88-3886

THIS DRAWING IS TECHNICALLY APPROVED BY CTP(PB) VIDE THEIR ENDST. NO. 482 CTP(PB)/SP-304 DATED -29.01.2018.